


ESPACE
SCALE=1:100

BASEMENT PLAN


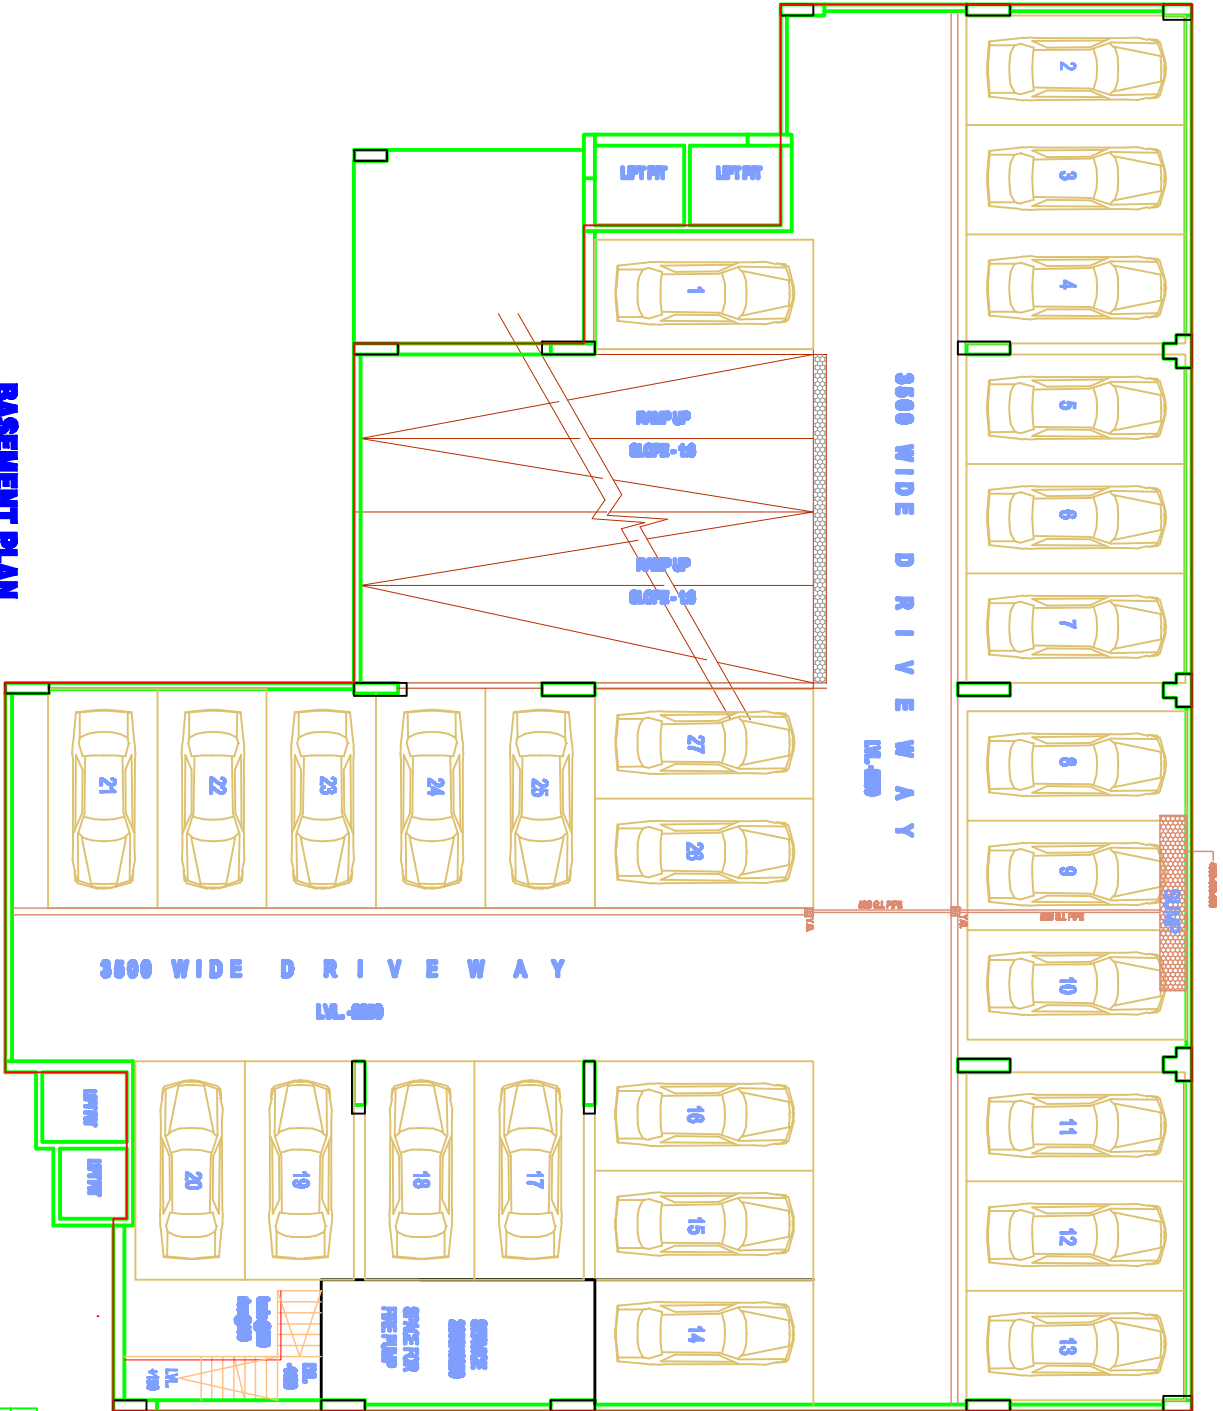


